



DECIDUOUS TREE PLANTING DETAIL

SCALE: NTS

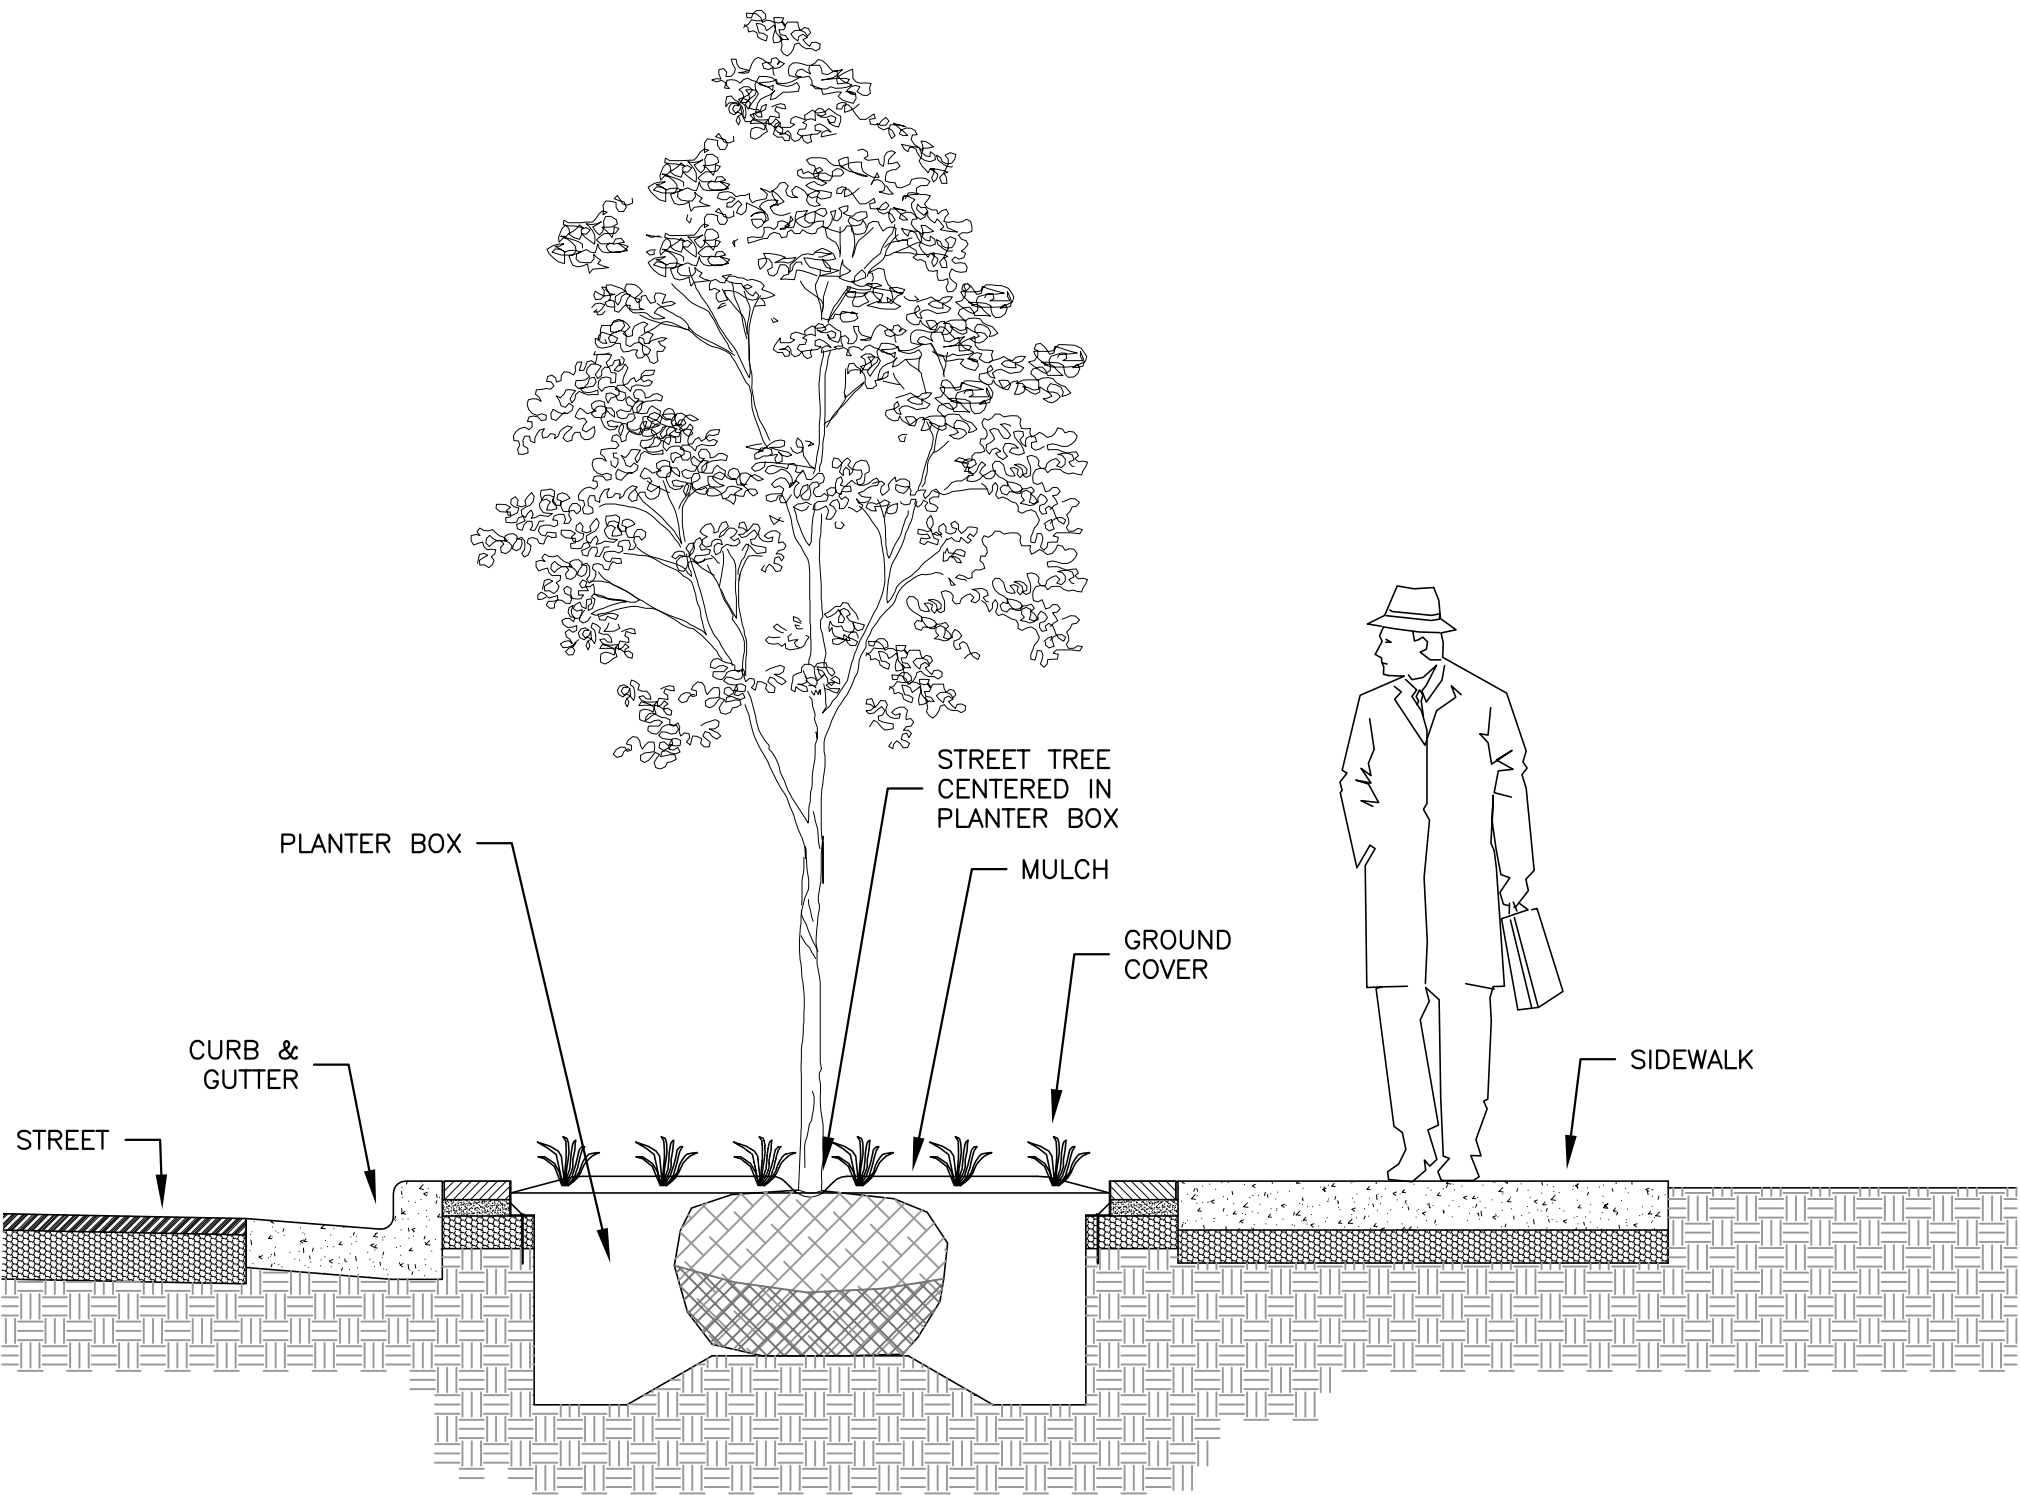

DECIDUOUS TREE AND SIDEWALK PLANTING DETAIL


SCALE: NTS

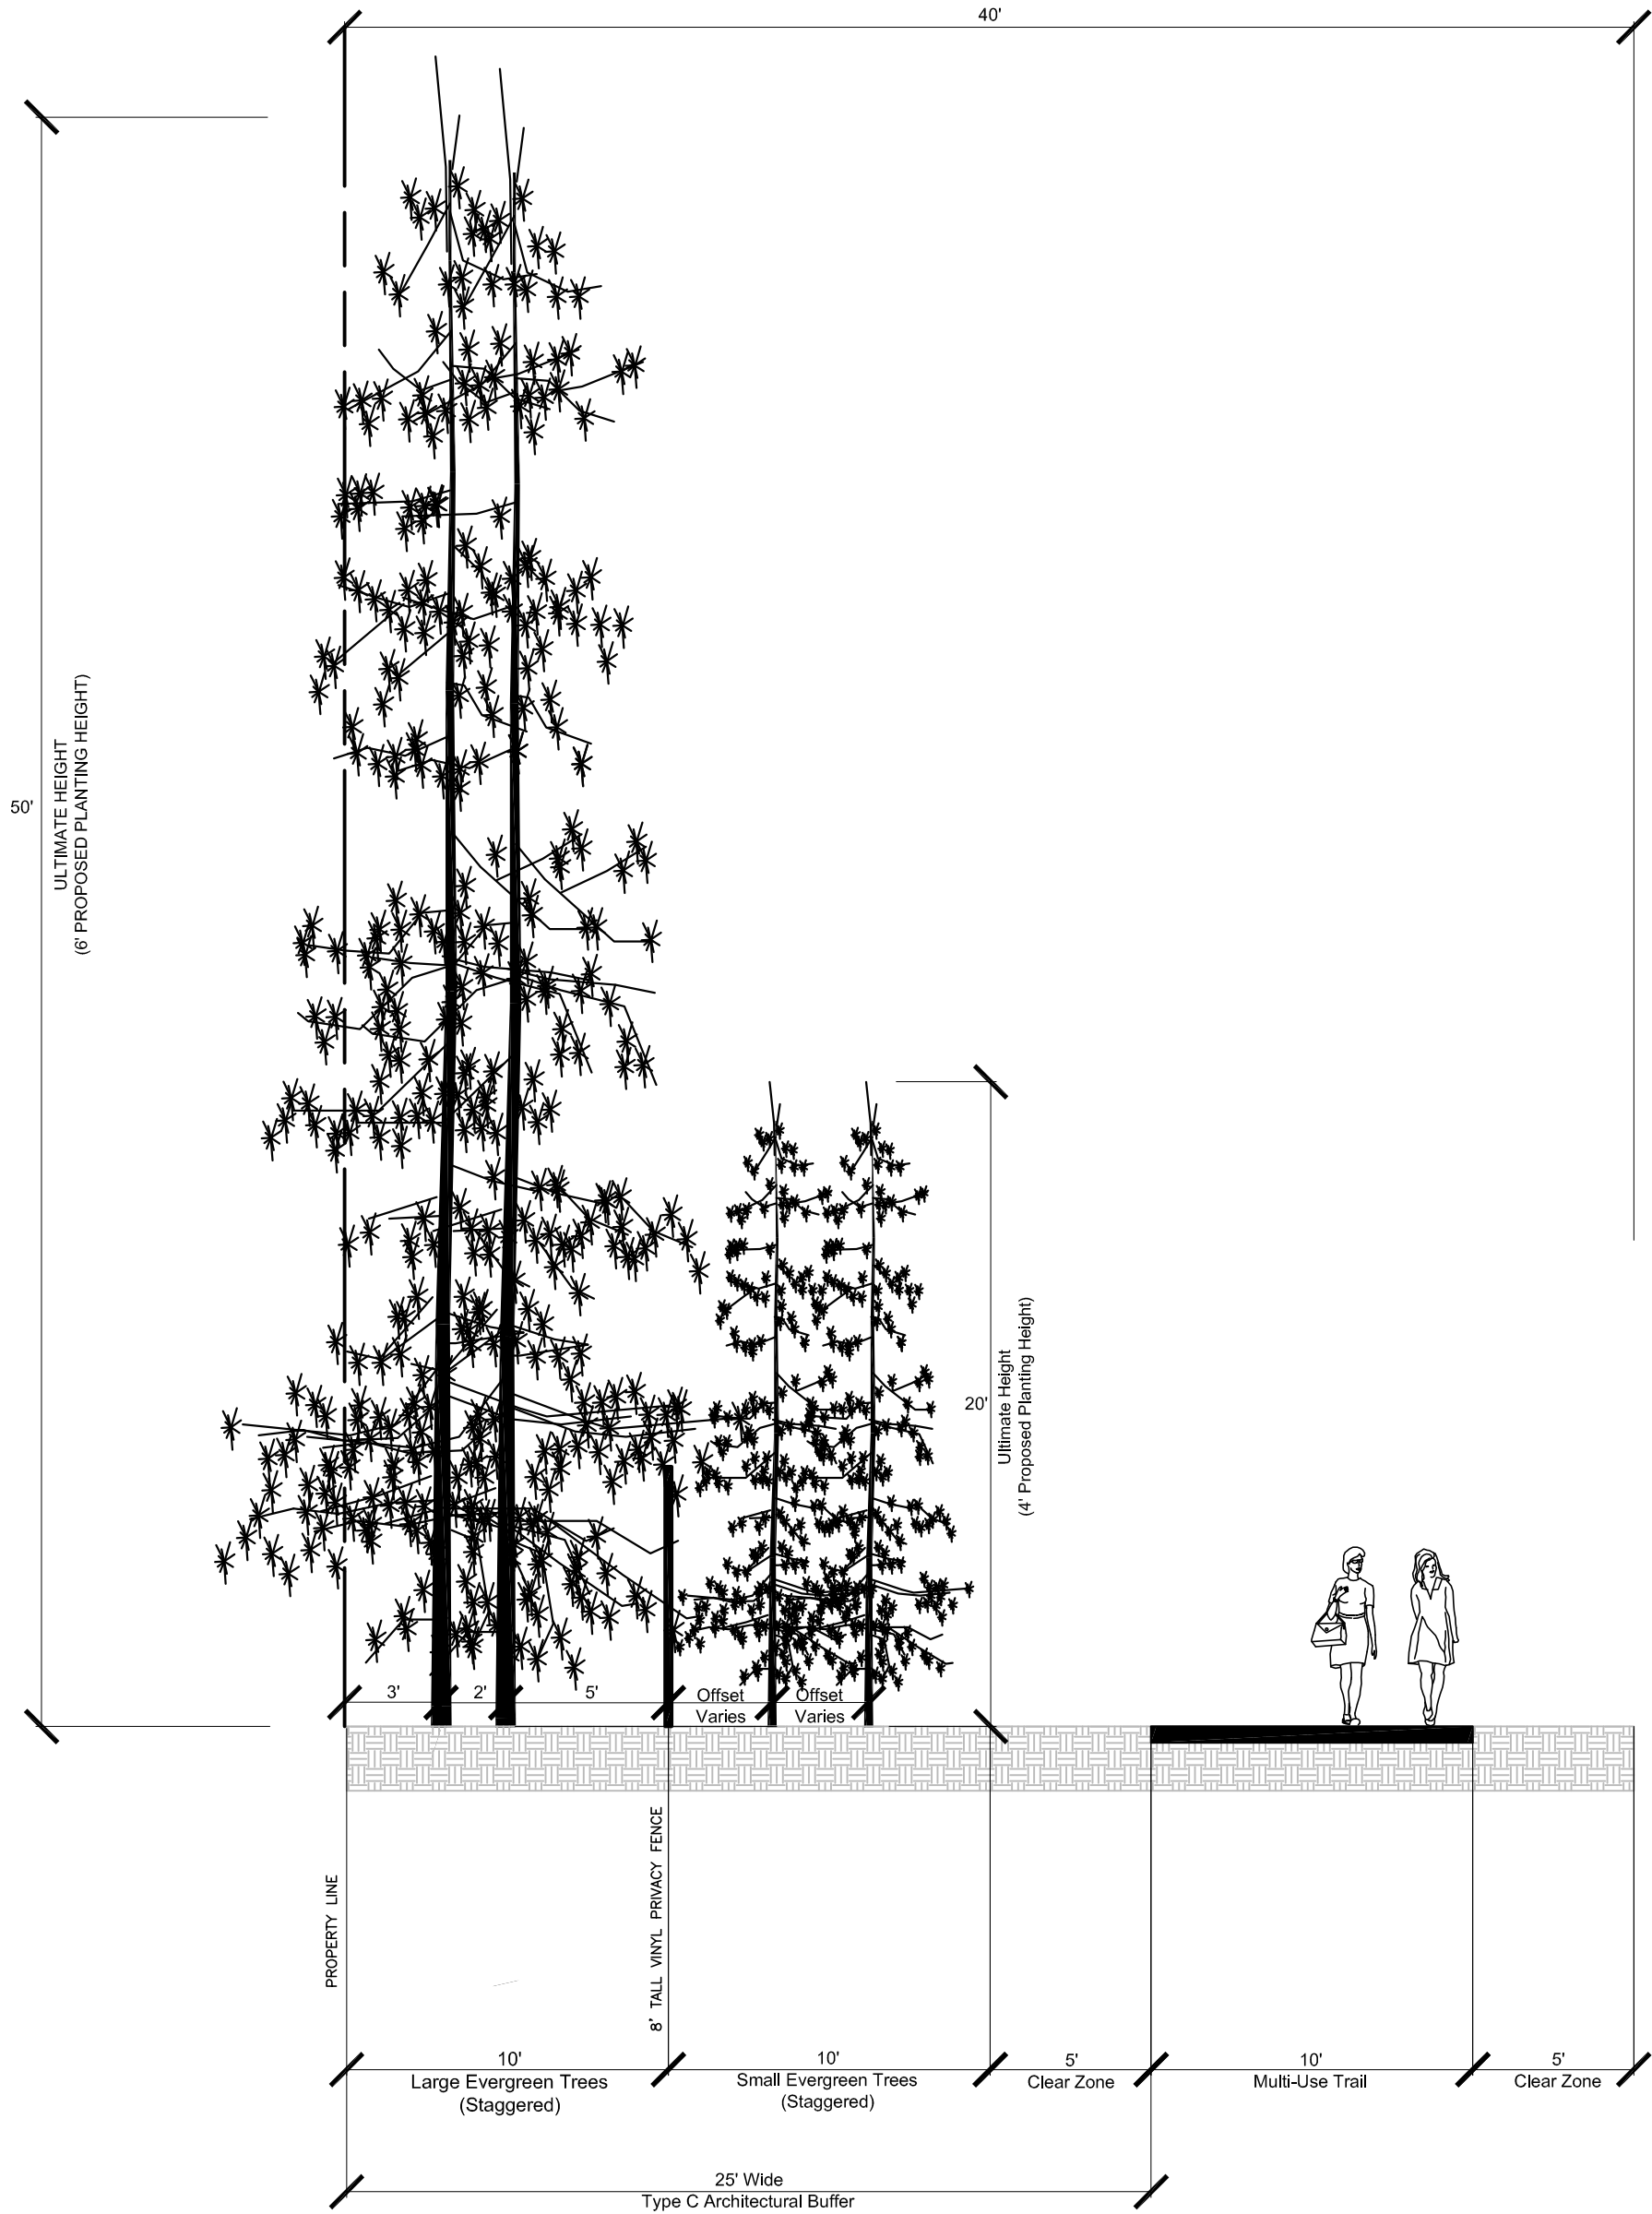

TYPICAL SECTION OF BUFFER YARD ALONG MARGARET BEEKS ELEMENTARY SCHOOL PROPERTY LINE

Scale: NTS


DETAIL REFLECTS HORIZONTAL RELATIONSHIPS ONLY; VERTICAL GRADES VARY SUBSTANTIALLY ALONG BUFFER

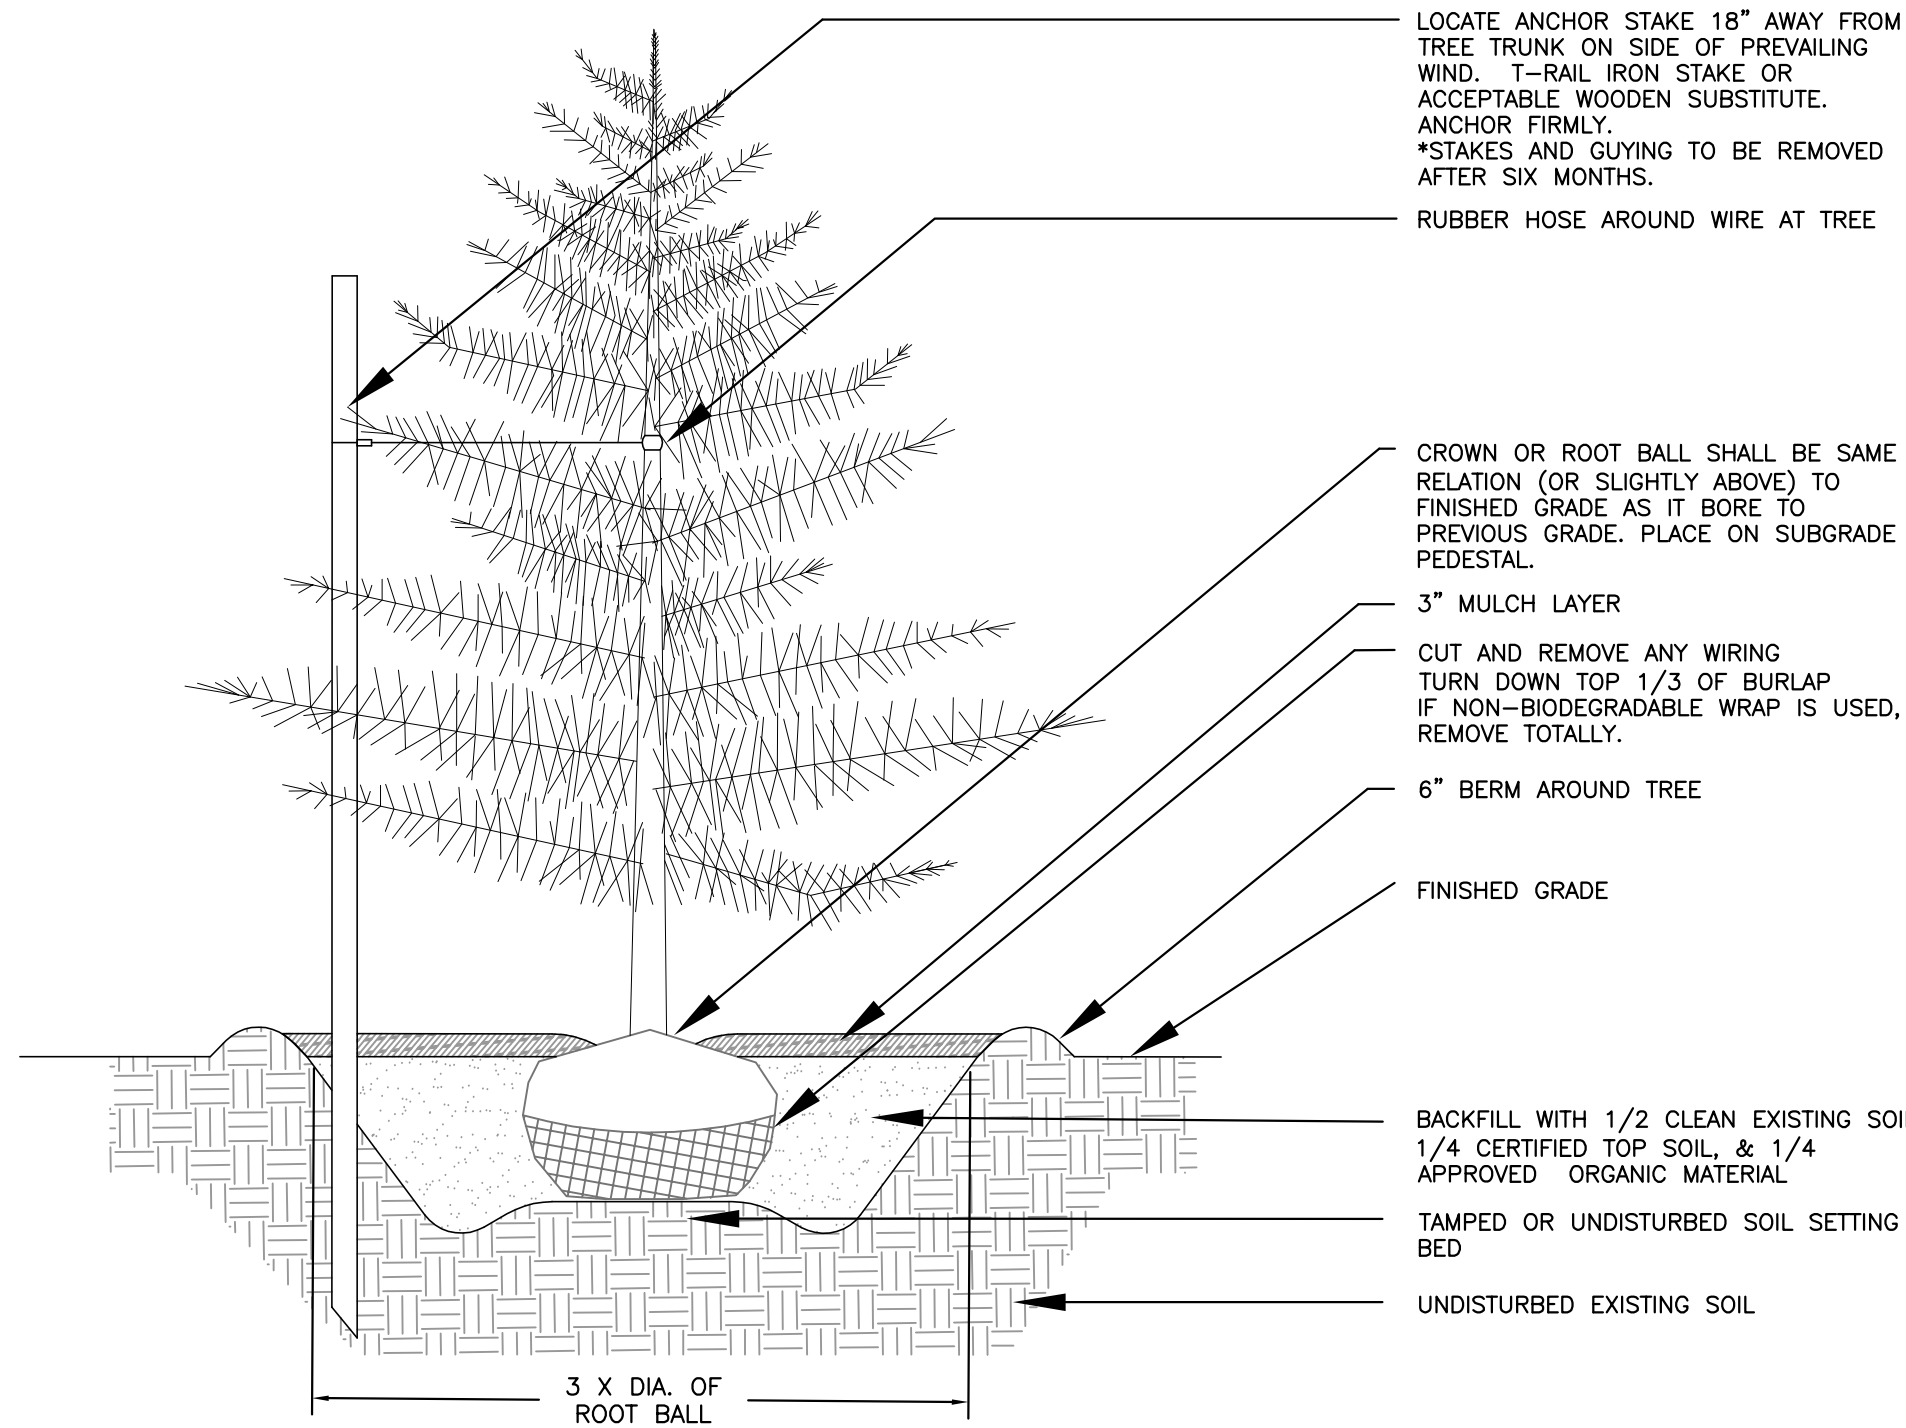

EVERGREEN TREE PLANTING DETAIL

SCALE: NTS

TOWN ENGINEER	DATE
TOWN PLANNER	DATE

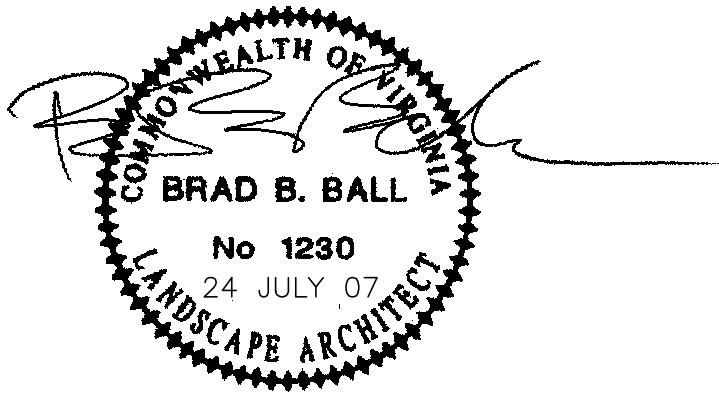

**ANDERSON & ASSOCIATES, INC.**  
Professional Design Services  
www.andassoc.com  
Virginia - North Carolina - Tennessee

100 Ardmore St.  
Blacksburg, Va. 24060  
540-552-5592

DATE : 24 JUL 07	REV. #	COMMENTS	DATE
DESIGNED: KLR	---	---	---
DRAWN: KLR	---	---	---
CHECKED: BBB	---	---	---
QA / QC: MTC	---	---	---

**FIRST & MAIN**  
PHASE 1  
BLACKSBURG, VIRGINIA

**LANDSCAPING  
DETAILS**

DOCUMENT NO.  
**22559 - 210**  
SHEET  
**C5.19**

Rennick, Kim / 7/23/2007 4:14 PM / u:\22\22559\22559eng\design\plans\_sc\22559\_sheet\_la.dwg